



KEYED PLAN

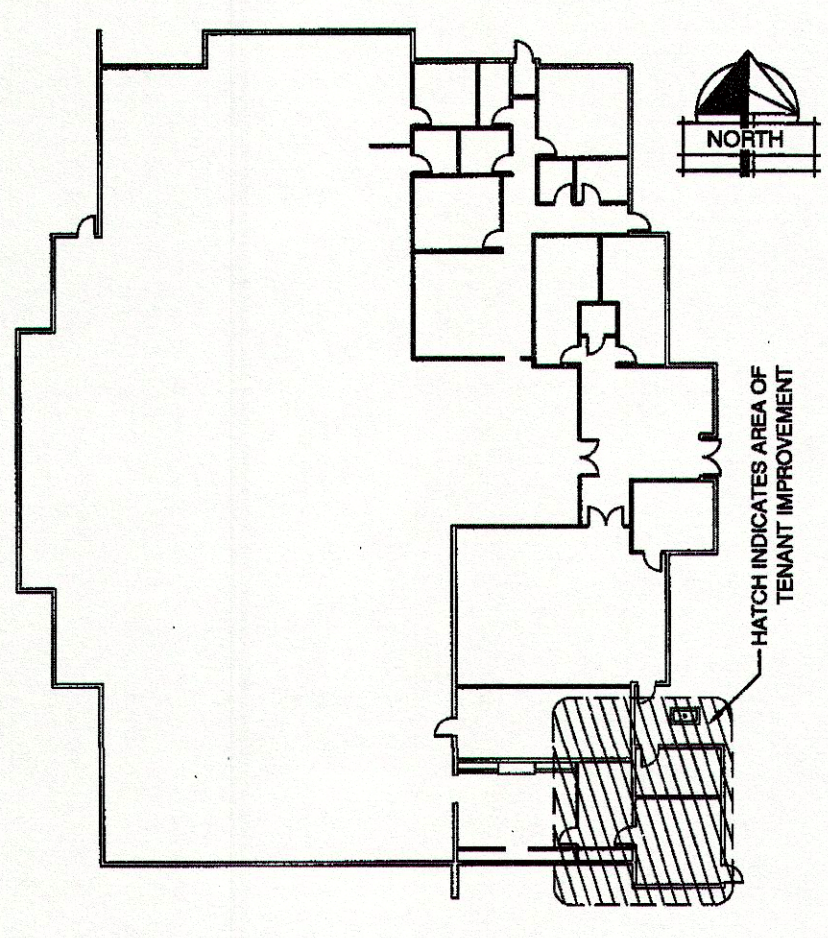

LEGEND:
~ DESIGNATES WALLS & AREA TO BE DEMOLISHED

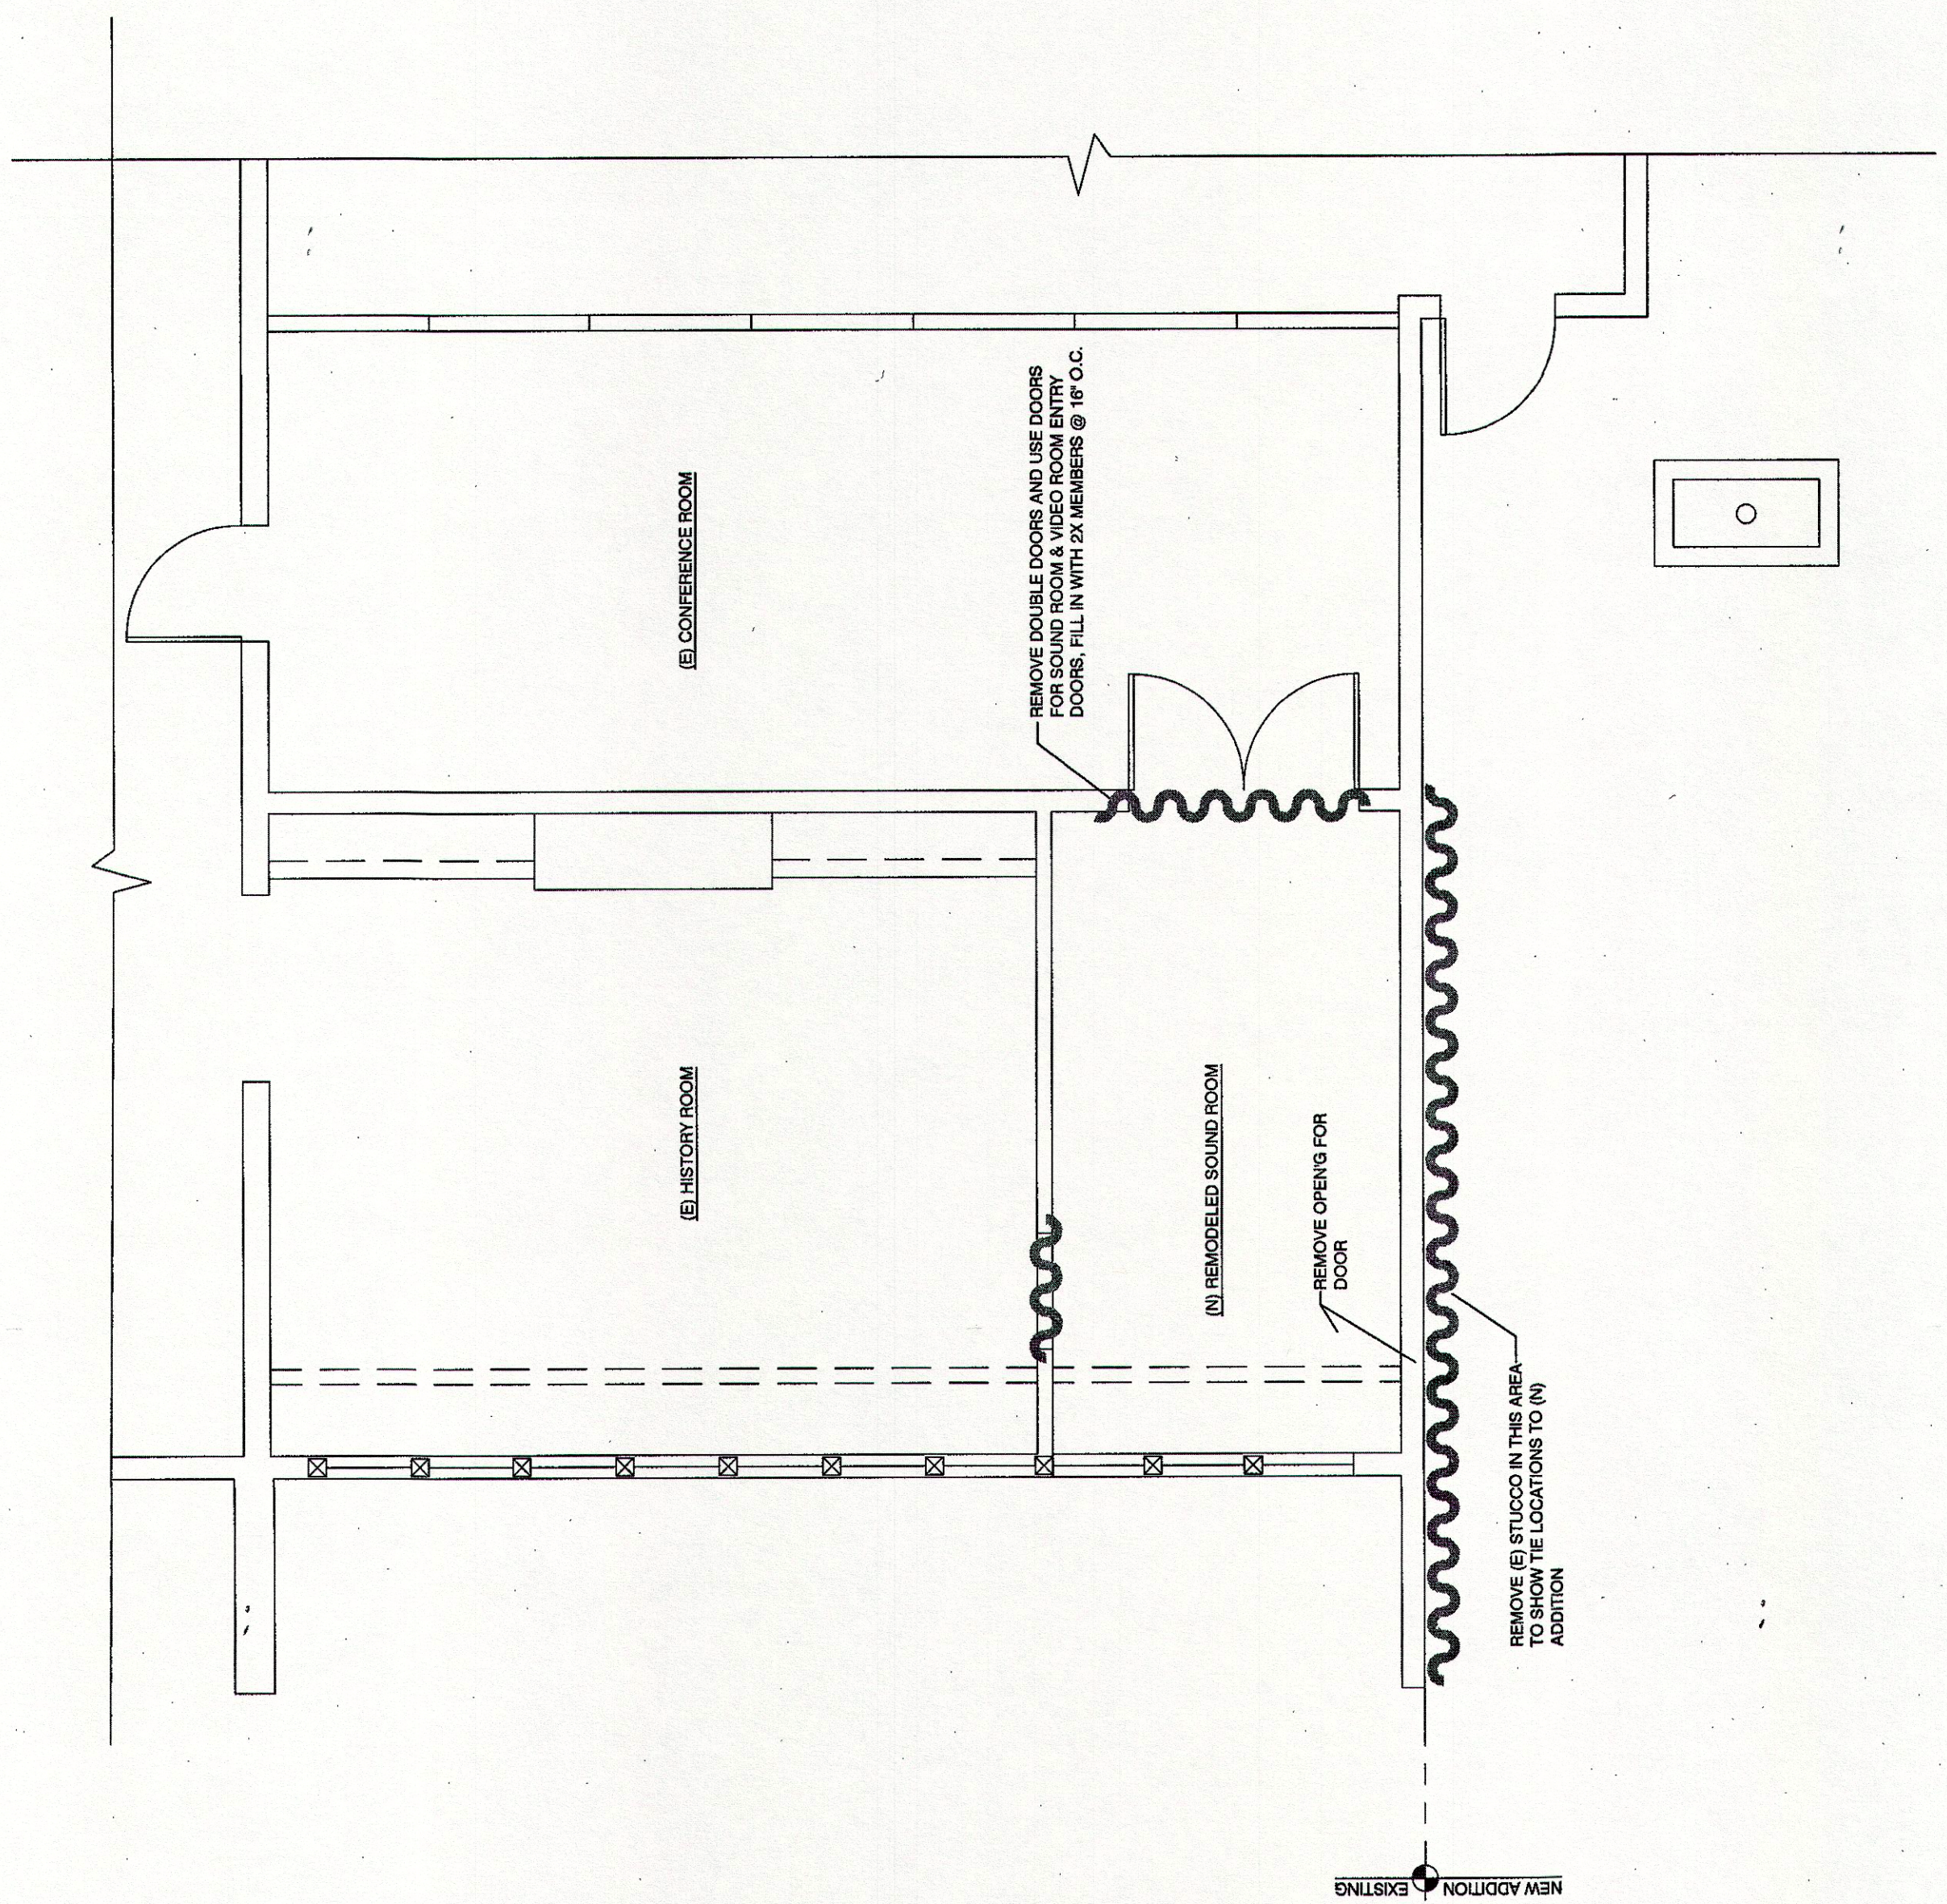

DEMO PLAN
SCALE: 1/4" = 1'-0"